




P1 Plan
Scale 1 : 6

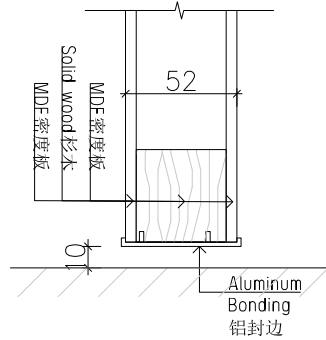

D1 Bottom details
Scale 1 : 2

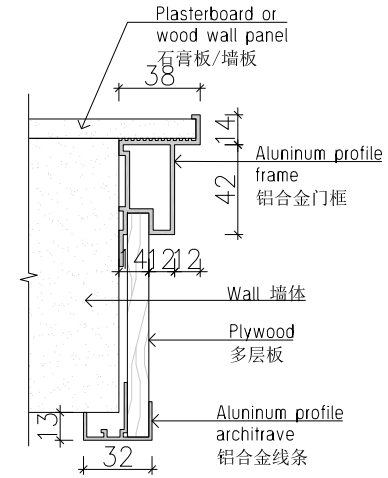

D2 Frame Details
Scale 1 : 2

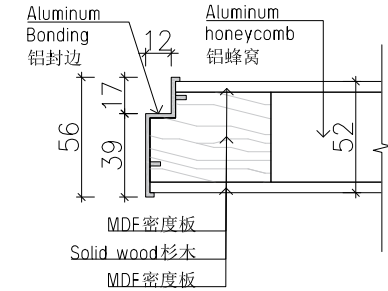

D3 Door leaf
Scale 1 : 2

HARDWARE LIST				
S/N	ITEM	SPECIFICATION	QTY	UNIT
1	LOCK	SUS304	1	SET
2	Concealed HINGE	Zinc alloy	3	PCS
3	Seal	acoustic	6	meter

D5 Hardware
Scale 1 : 1



HOMEIN DOORS

Open Direction(开向):



1 PCS 0 PCS



0 PCS 0 PCS

Client Name(客户名称):

Nathan Kamelhar

Project(项目名称):

-

Location(门位置):

-

Door No(门编号):

-

Door Type(门类型):

Trimless interior door

Drawing No(图纸编号):

-

Designer(设计师):

-

Review(审核):

-

Date(日期):

2024/6/21 15:33:16


Note(备注):

-

Confirmation & Signature(确认&签字):

-

Page(页码) - / -

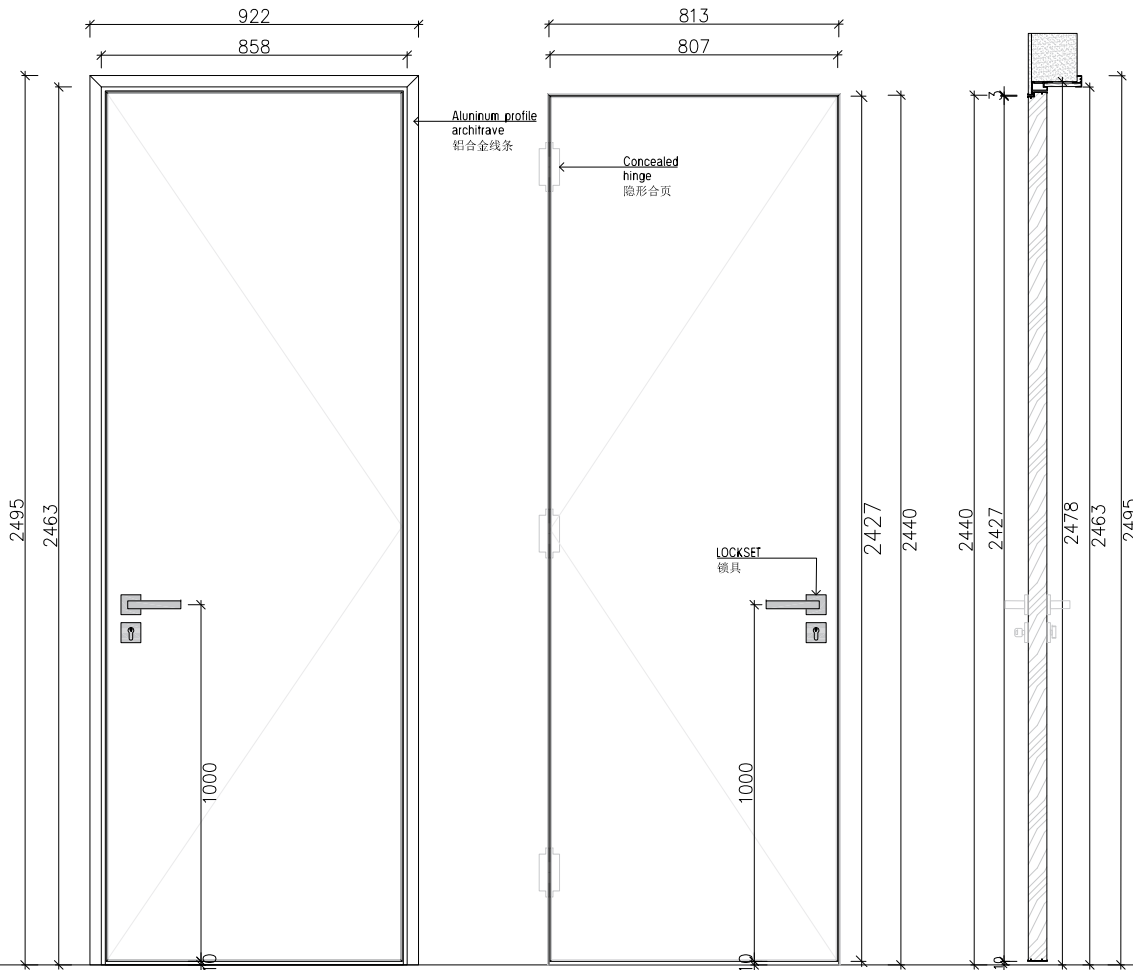

E2 Interior Elevation
Scale 1 : 12

E1 Exterior Elevation
Scale 1 : 12

S2 Section
Scale 1 : 12