



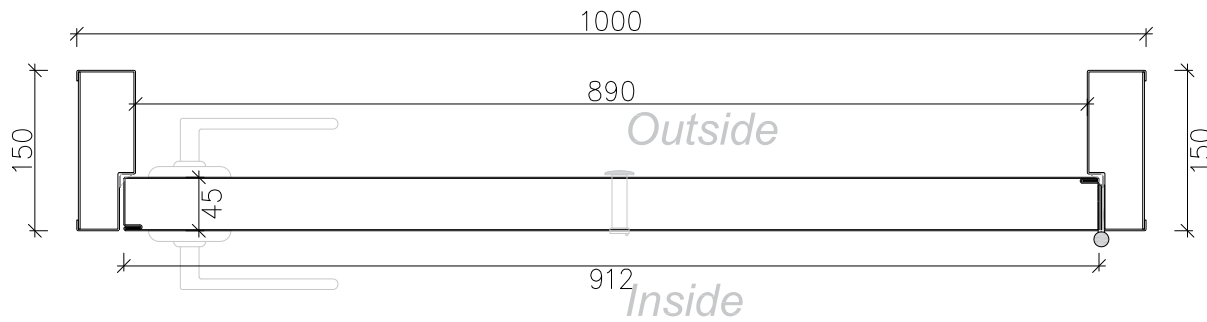


(P1) Plan  
Scale 1 : 6

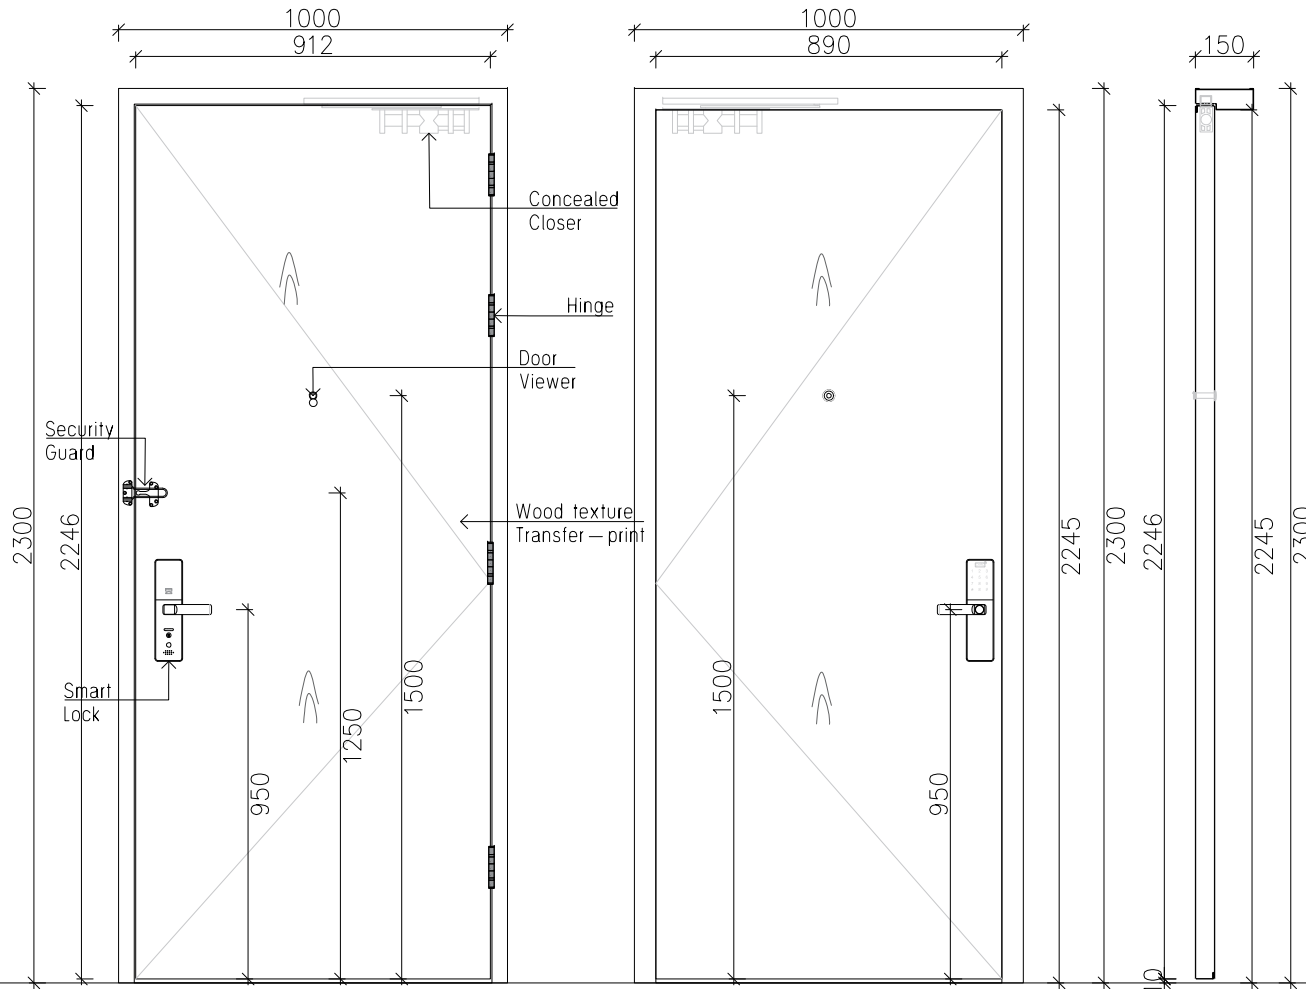


(E2) Interior Elevation  
Scale 1 : 12

(E1) Exterior Elevation  
Scale 1 : 12

(S2) Section  
Scale 1 : 12

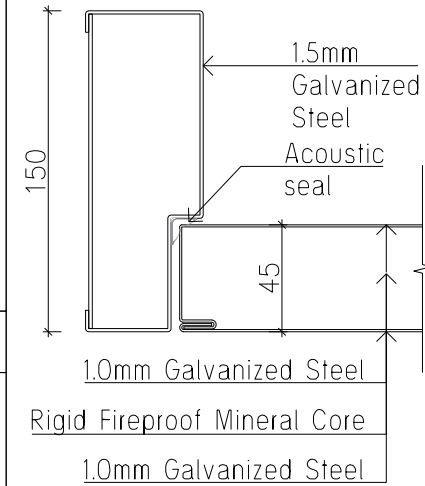

(D1) Details  
Scale 1 : 3

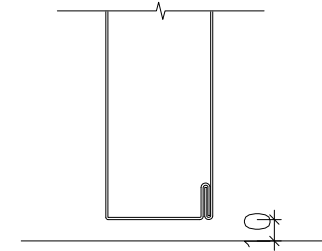

(D2) Door Bottom  
Scale 1 : 3

| HARDWARE LIST |                  |                        |     |       |
|---------------|------------------|------------------------|-----|-------|
| S/N           | ITEM             | SPECIFICATION          | QTY | UNIT  |
| 1             | Card LOCK        | refer to sample        | 1   | SET   |
| 2             | Hinge            | SUS304 BUTT HINGE      | 4   | PCS   |
| 3             | Viwer            | Brass                  | 1   | PCS   |
| 4             | Acoustic Seal    | acoustic rubber        | 5   | meter |
| 5             | Drop seal        | Aluminum alloy         | 1   | pcs   |
| 6             | Concealed Closer | Aluminum alloy         | 1   | pcs   |
| 7             | Security guard   | SUS304 Stainless steel | 1   | pcs   |

(D3) Hardware  
Scale 1 : 1



HOMEIN DOORS

Open Direction(开向):



100 PCS



100 PCS



0 PCS



0 PCS

Client Name(客户名称):

-

Project(项目名称):

--- Hotel

Location(门位置):

Suite Room

Door No(门编号):

-

Door Type(门类型):

Steel door

Drawing No(图纸编号):

-

Designer(设计师):

-

Review(审核):

-

Date(日期):

2025-03-11 08:56:13

Note(备注):

-

Confirmation & Signature(确认&签字):

-

Page(页码) - / -