



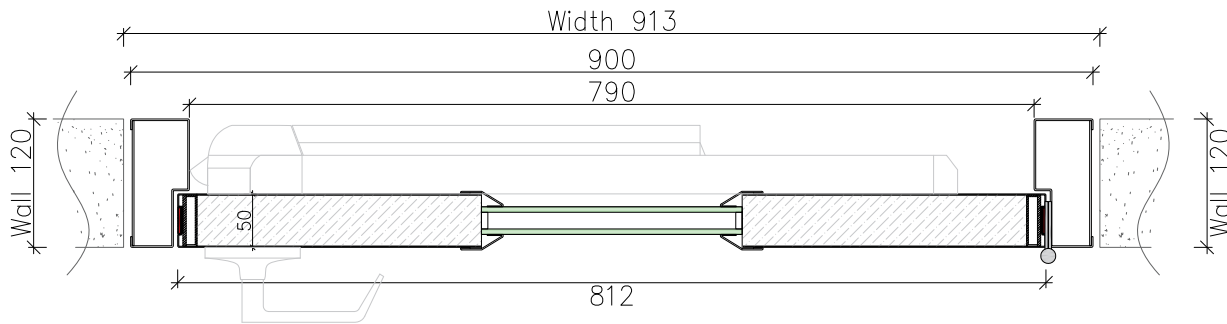


P1 Plan
Scale 1 : 6

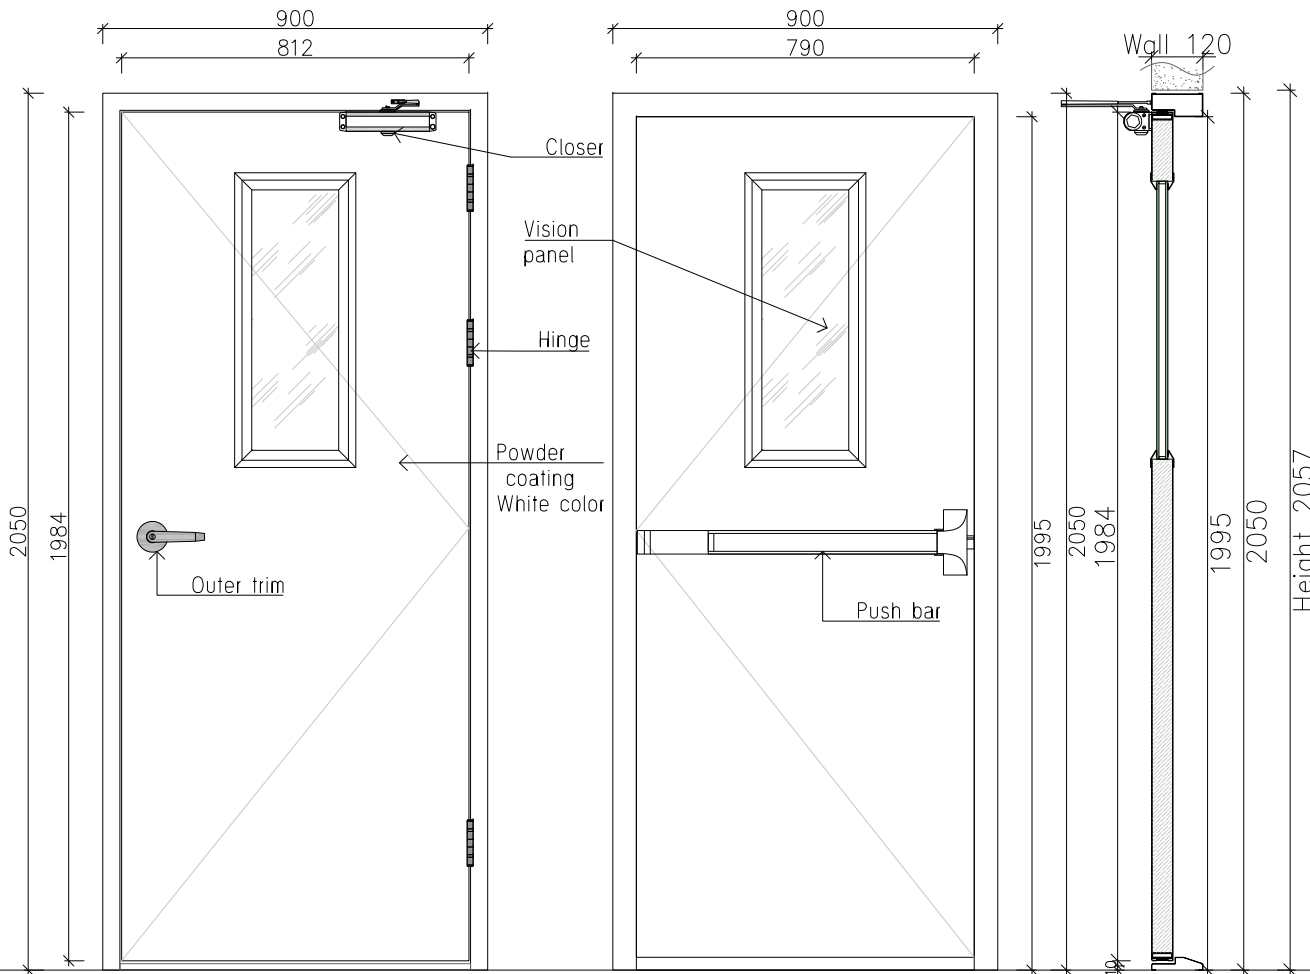

E1 Exterior Elevation
Scale 1 : 12

E2 Interior Elevation
Scale 1 : 12

S2 Section
Scale 1 : 12

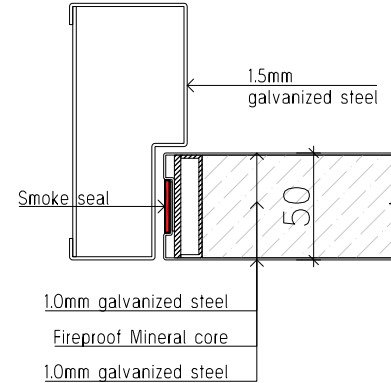

D2 Details
Scale 1 : 3

D4 BOQ
Scale 1 : 3


HARDWARE LIST				
S/N	ITEM	SPECIFICATION	QTY	UNIT
1	Push bar	Steel	1	SET
2	Outer trim	SUS304	1	SET
3	HINGE	SUS304 BUTT HINGE	3	PCS
4	Closer	Aluminum	1	PCS
5	Seal	acoustic	5	meter

D5 Hardware
Scale 1 : 1



HOMEIN DOORS

Open Direction(开向):

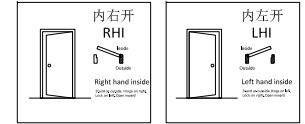

0 PCS 0 PCS



1 PCS 0 PCS

Client Name(客户名称):

-

Project(项目名称):

-

Location(门位置):

-

Door No(门编号):

-

Door Type(门类型):

Fire rated steel door

Drawing No(图纸编号):

-

Designer(设计师):

-

Review(审核):

-

Date(日期):

2024-11-05 08:25:21

Note(备注):

-

Confirmation & Signature(确认&签字):

-

Page(页码) - / -